

SURVEY FOR:  
**FLEETWOOD HOMES OF GEORGIA, INC.**

BEING IN THE CITY OF ALMA  
 LOCATED IN LAND LOT 384, 5TH LAND DISTRICT  
 BACON COUNTY, GEORGIA

SCALE: 1" = 200'  
 DATE: 04-16-2009

NOTE:  
 THIS IS FLEETWOOD HOMES OF GEORGIA - PLANT 75-1  
 162 INDUSTRIAL DRIVE, ALMA, GEORGIA 31510

STATE OF GEORGIA  
 COUNTY OF BACON

SURVEYOR'S CERTIFICATE

This survey is made for the benefit of Bank of America, N.A., as Agent and its successors and/or assigns and First American Title Insurance Company.

The undersigned hereby certifies, as of April 16, 2009, that he is a duly registered land surveyor of the State of Georgia; that this plat of survey is made at least in accordance with the minimum standards established by said state for surveys and land surveyors; that this survey correctly shows the location of all property lines according to monumentation, old plats, deeds and occupation lines; and that, except as shown, there are no visible easements or right of ways across said premises or any other easements or right of way of which the undersigned has been advised, no party walls, no encroachments onto adjoining premises, streets or alleys by any of said property other than what is shown or depicted on this plat.


*Kirby Holton*  
 By: Kirby Holton  
 (Registration No. 2944)  
 Date: April 16, 2009



NOTE:  
 REFERENCE PLATS FOR THIS SURVEY ARE BY  
 WALTER P. COPELAND FOR BACON COUNTY  
 DEVELOPMENT AUTHORITY RECORDED IN PLAT  
 BOOK 8 PAGE 448 AND PLAT BOOK 11 PAGE 212.

LEGEND

- - CONCRETE MARKER FOUND
- - REBAR FOUND
- - 1/2" PIPE SET
- △ - PK NAIL SET IN ASPHALT

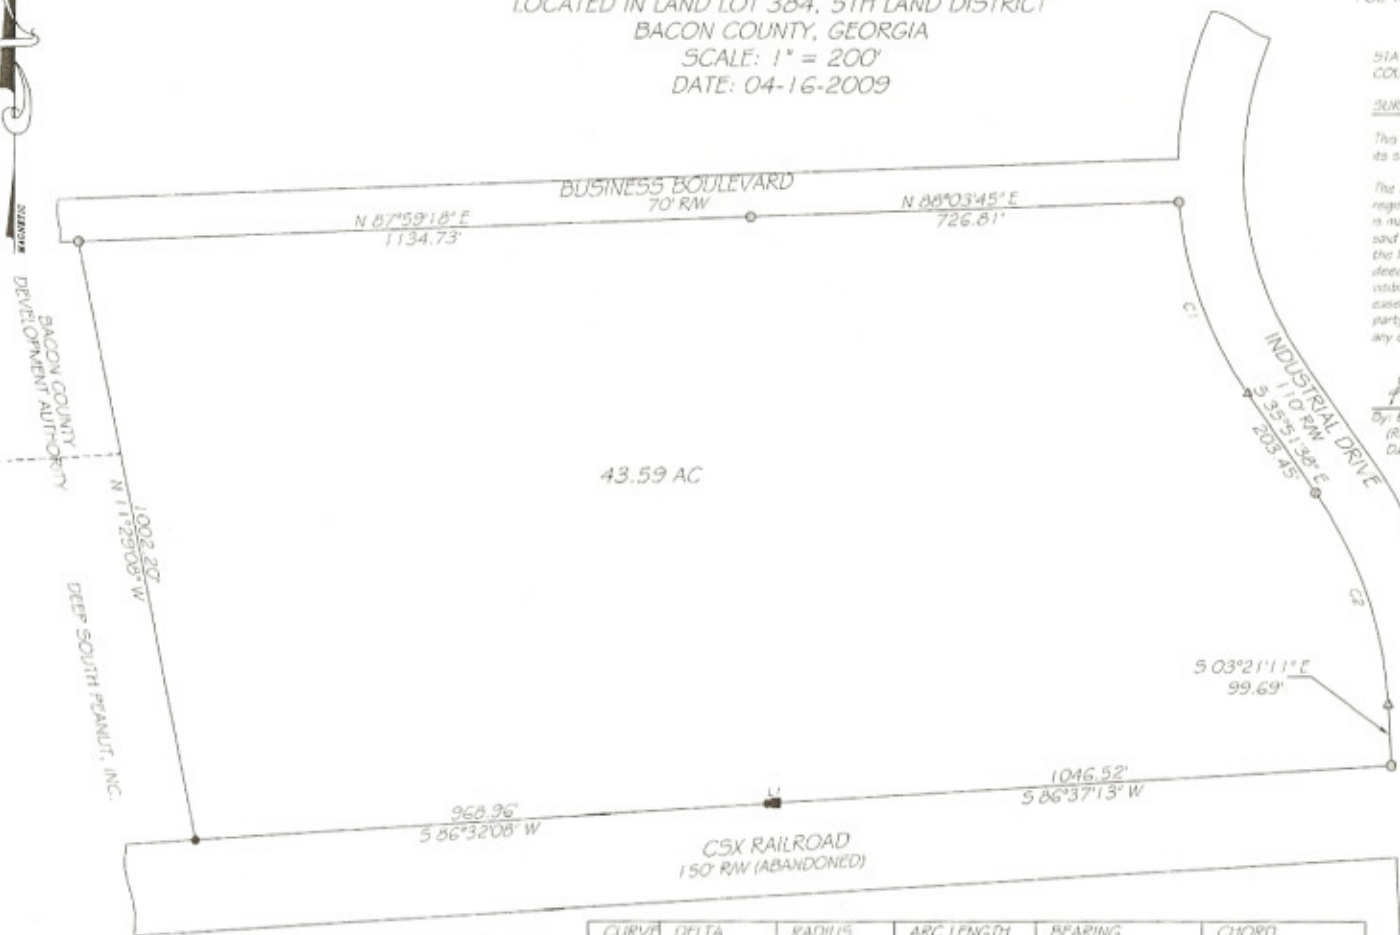

LINE	BEARING	DISTANCE
L1	S 86°38'18" W	14.63'

CURVE	DELTA	RADIUS	ARC LENGTH	BEARING	CHORD
C1	30°49'33"	627.96'	337.85'	N 20°25'44" W	333.79'
C2	32°28'01"	661.20'	374.67'	S 19°36'55" E	369.68'

ERROR OF CLOSURE: 1" IN 25,000  
 ANGULAR ERROR: LESS THAN 5" PER ANGLE  
 ADJUSTED CLOSURE: 1" = 100,000'  
 COMPASS ALIF ADJUSTMENT  
 FIELD SURVEYOR: KIRBY HOLTON  
 EQUIP. USED: TOPCON GTS 3B TOTAL STATION  
 PLAT BY: KIRBY HOLTON  
 CADD FILE: S:\SURVEYING\GSU 0909 1172

I CERTIFY THIS PLAT TO BE A TRUE AND CORRECT REPRESENTATION OF THE LAND PLATTED AND THAT IT CONFORMS TO THE MINIMUM STANDARDS AND REQUIREMENTS OF LAW, GEORGIA LAWS 1978, AND IS SUITABLE FOR RECORDING.

I CERTIFY THAT IN MY OPINION THE PROVISIONS IN O.C.G.A. SECTION 15-06-67(a) DOES NOT REQUIRE APPROVAL OF THIS PLAT BY THE PLANNING COMMISSION.

STATEWIDE SURVEYING  
 521 ETHEL STREET  
 DOUGLAS, GEORGIA 31533  
 912-384-7723